

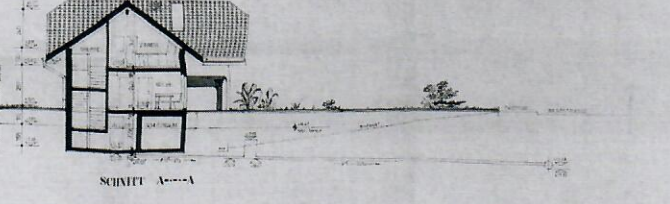
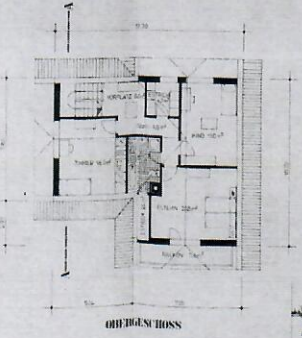
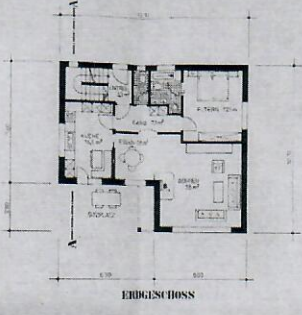


EINRICHTUNGSPLAN		1:100	
BAUWERK		M: 1:100	










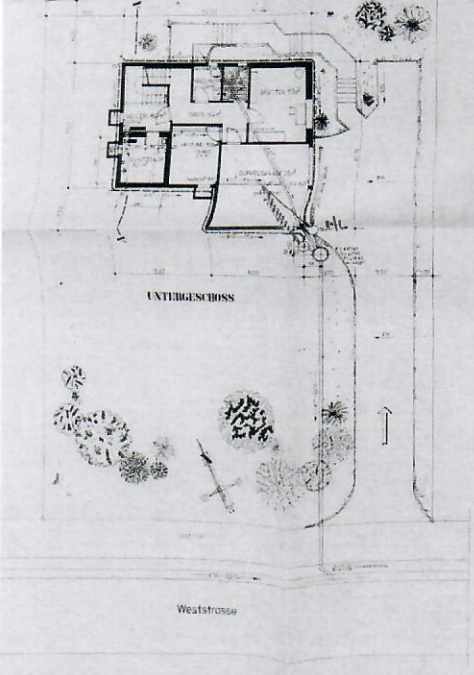


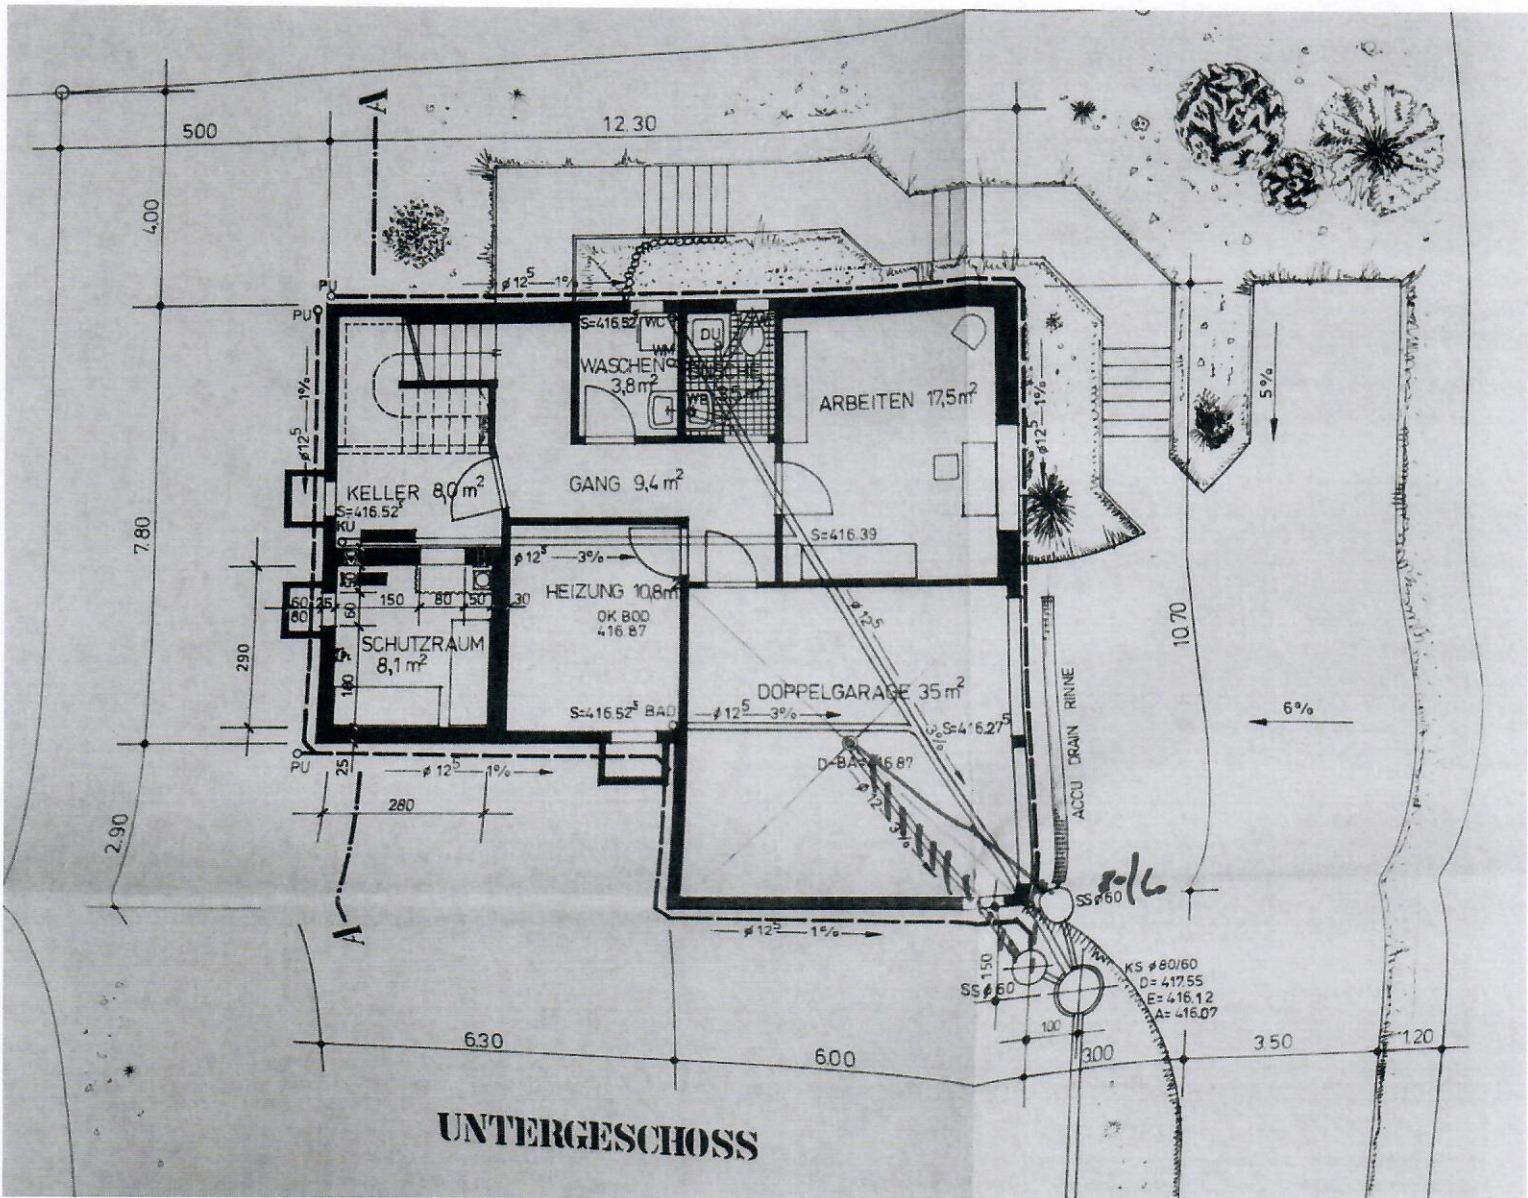





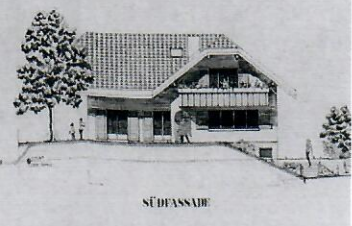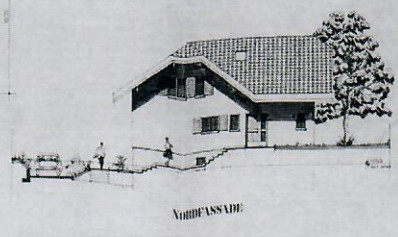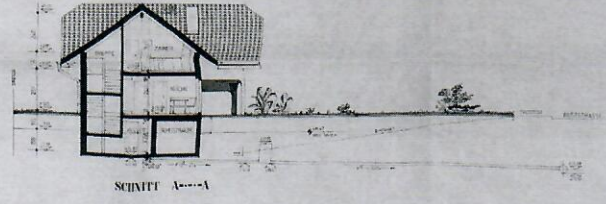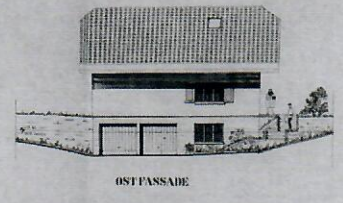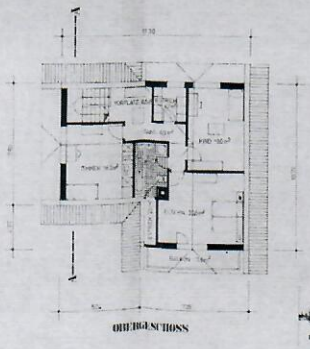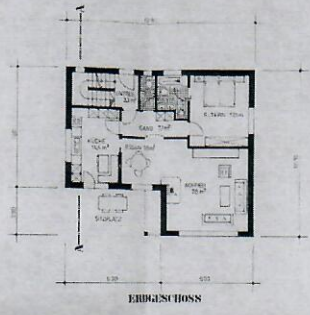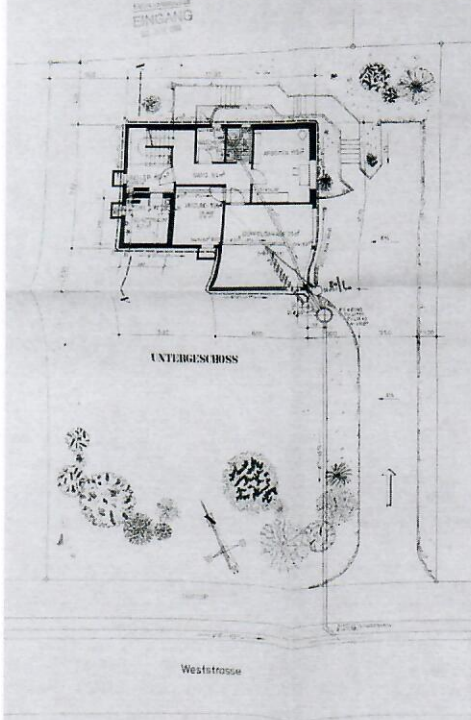

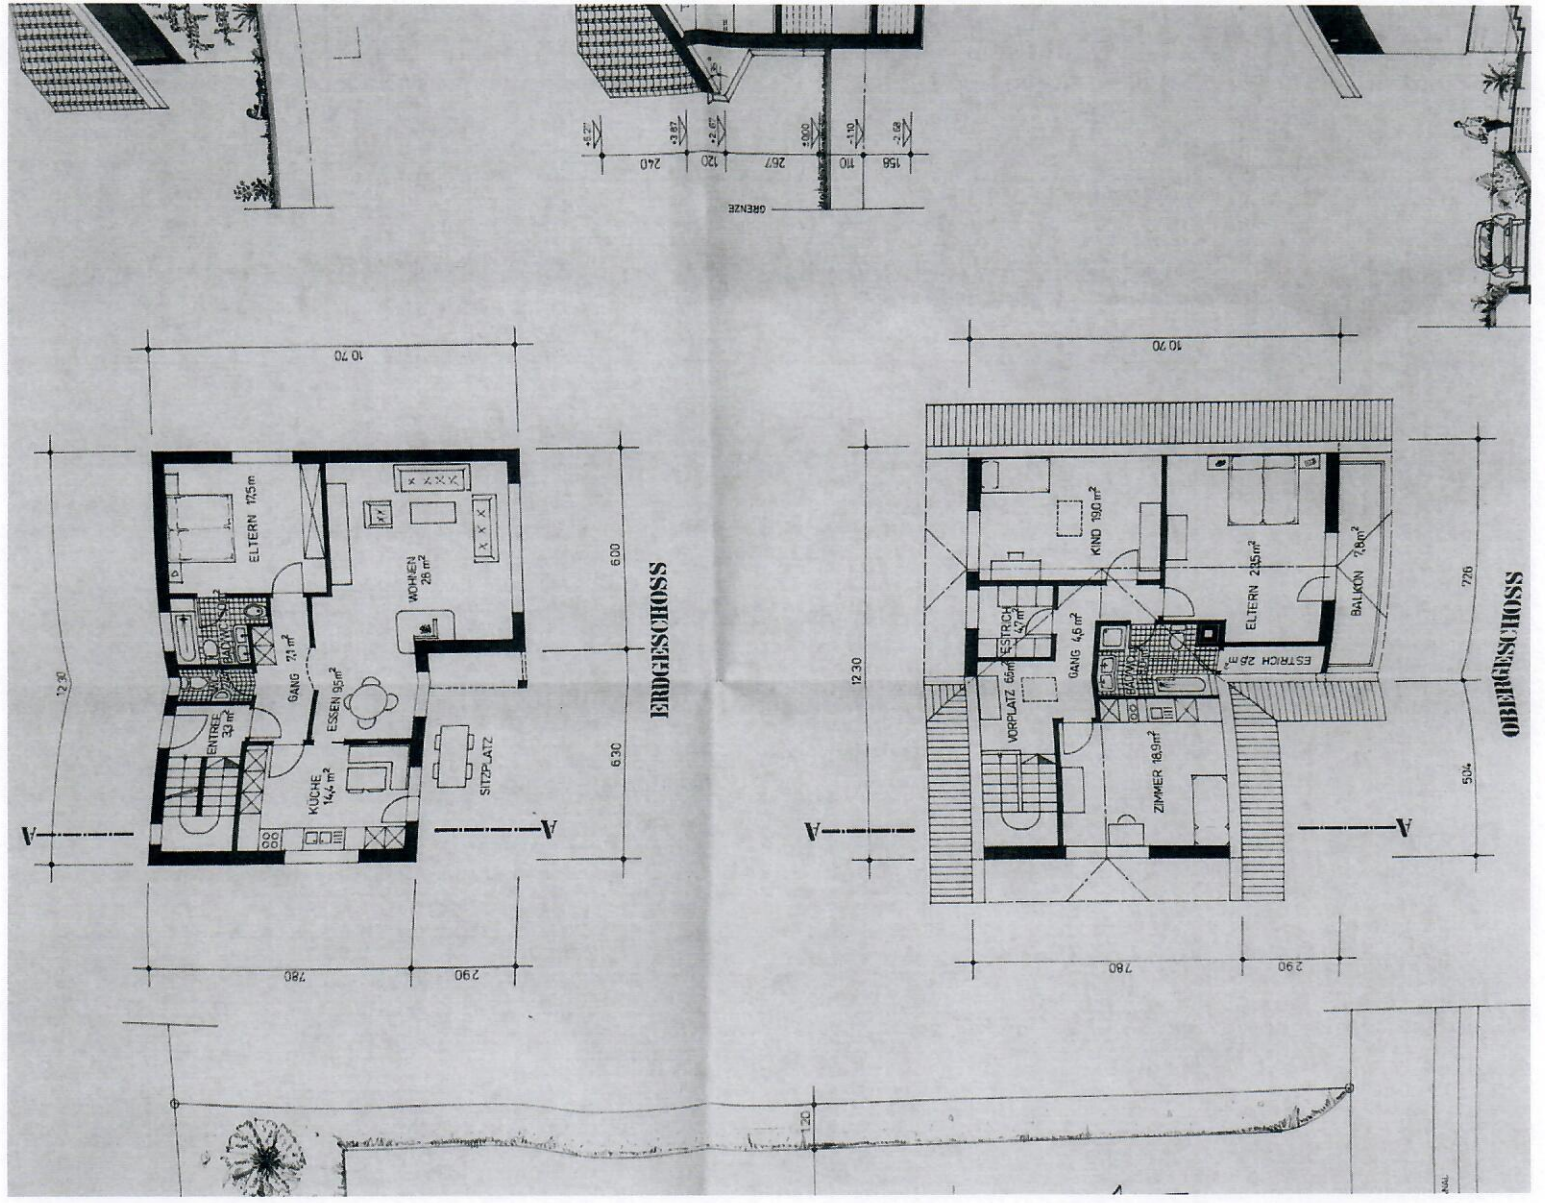


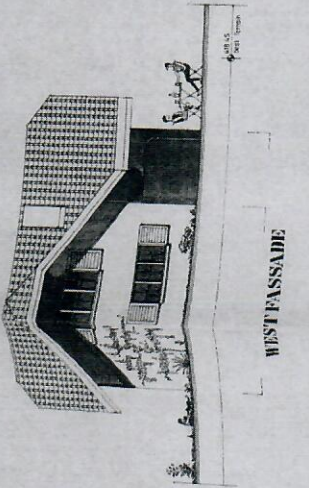


WEST FASSADE

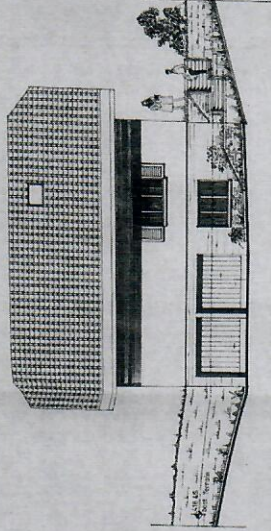


OST FASSADE

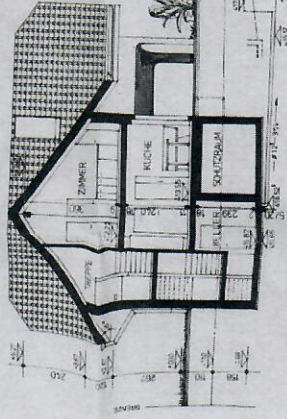


SCHNITT A-A

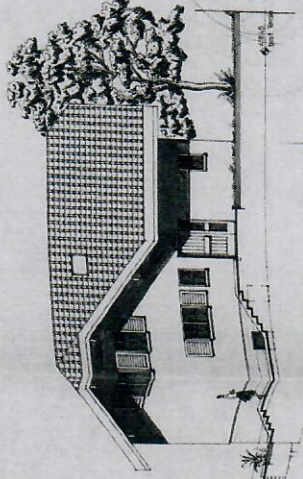


NORDFASSADE

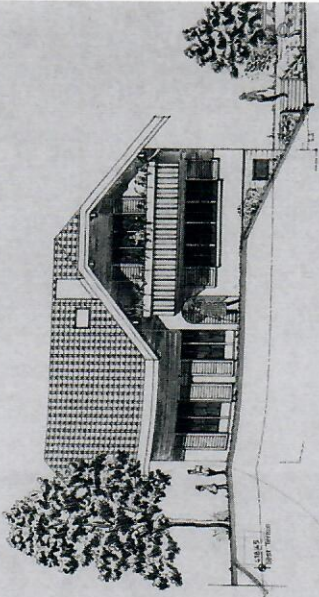


SÜDFASSADE

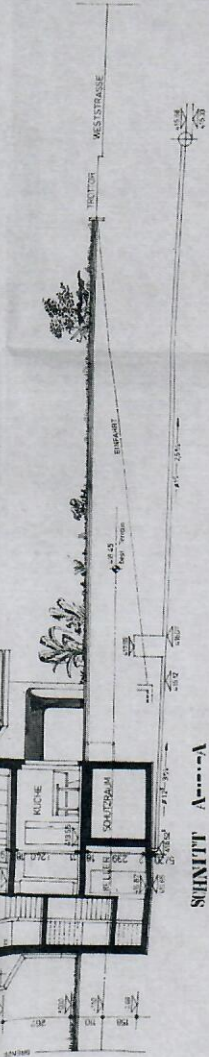



SCHNITT A-A

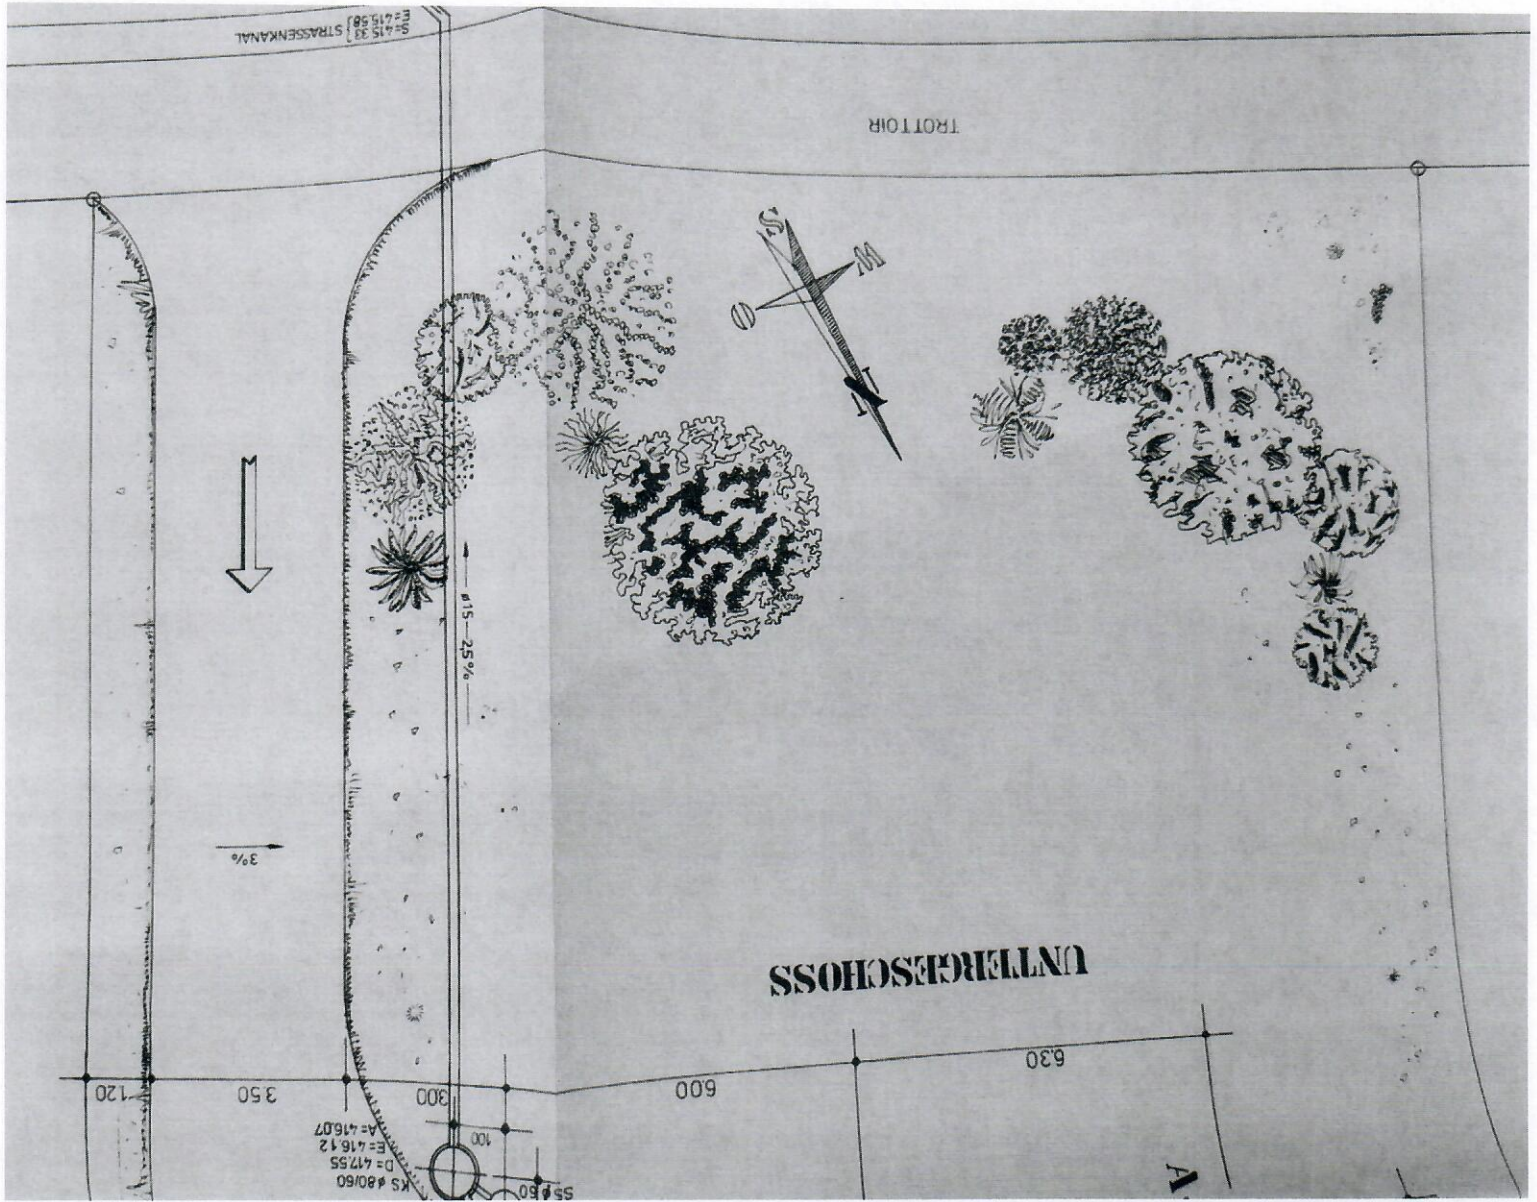

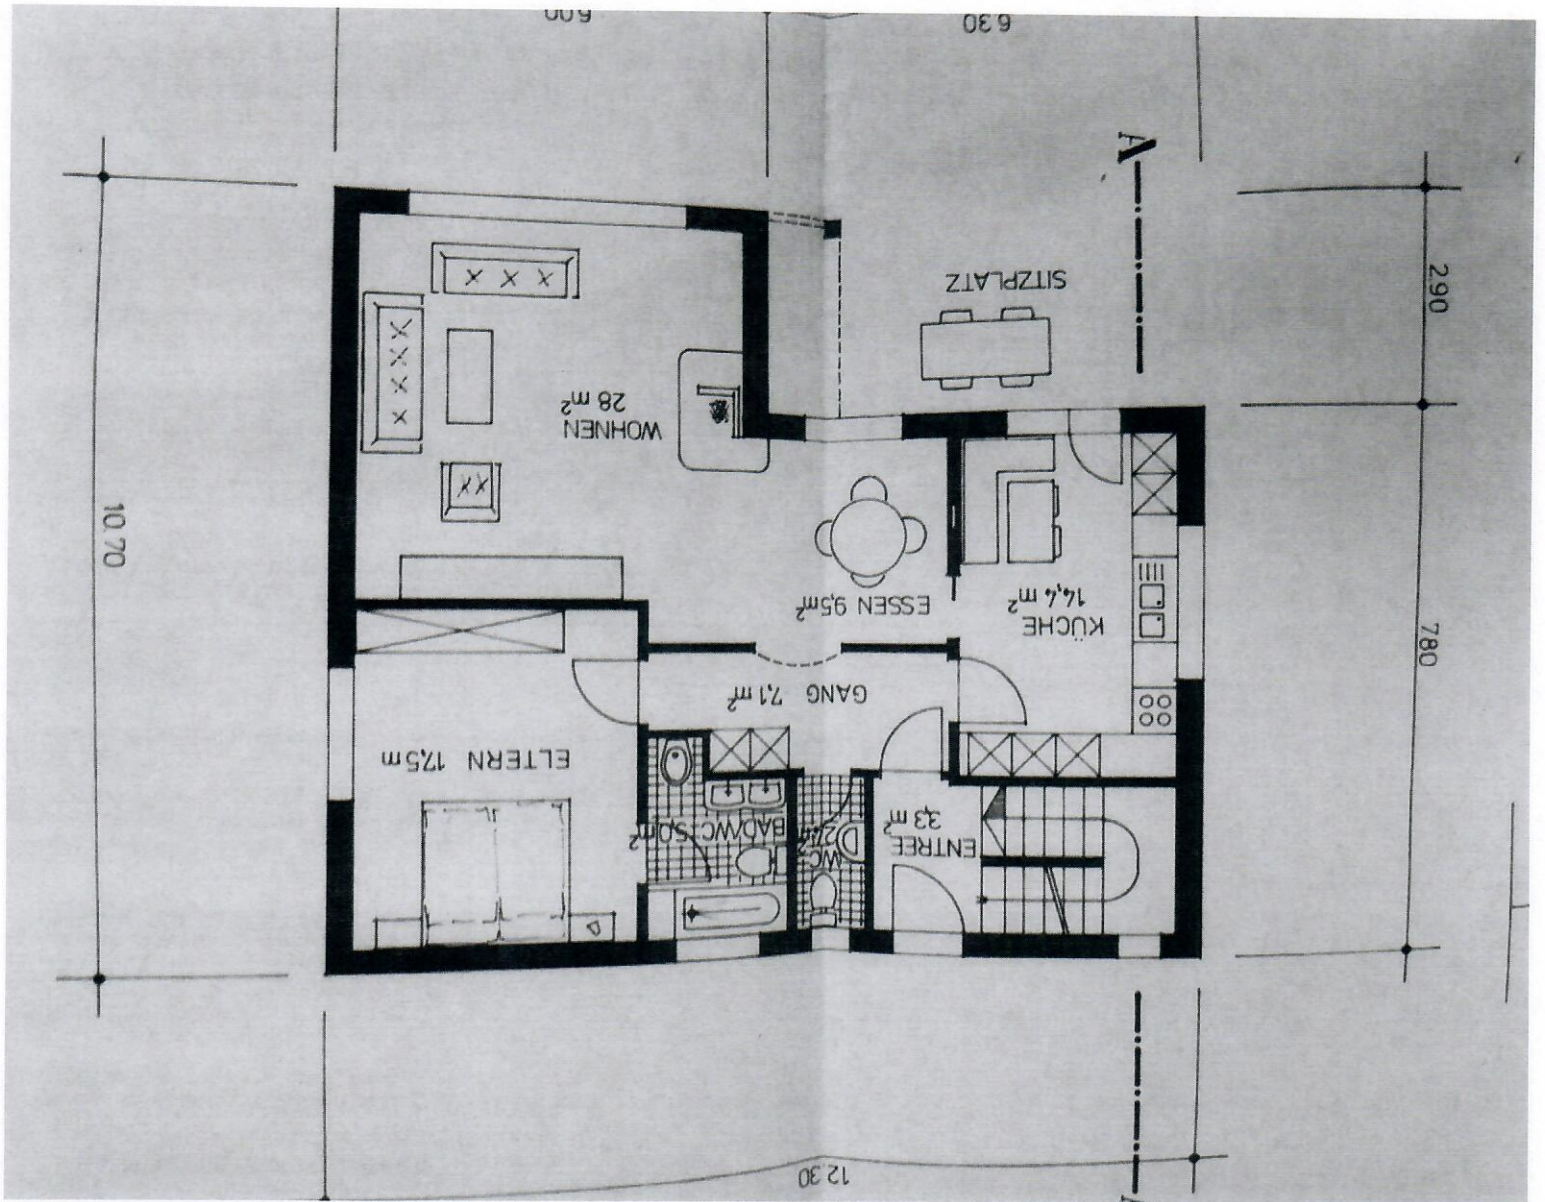



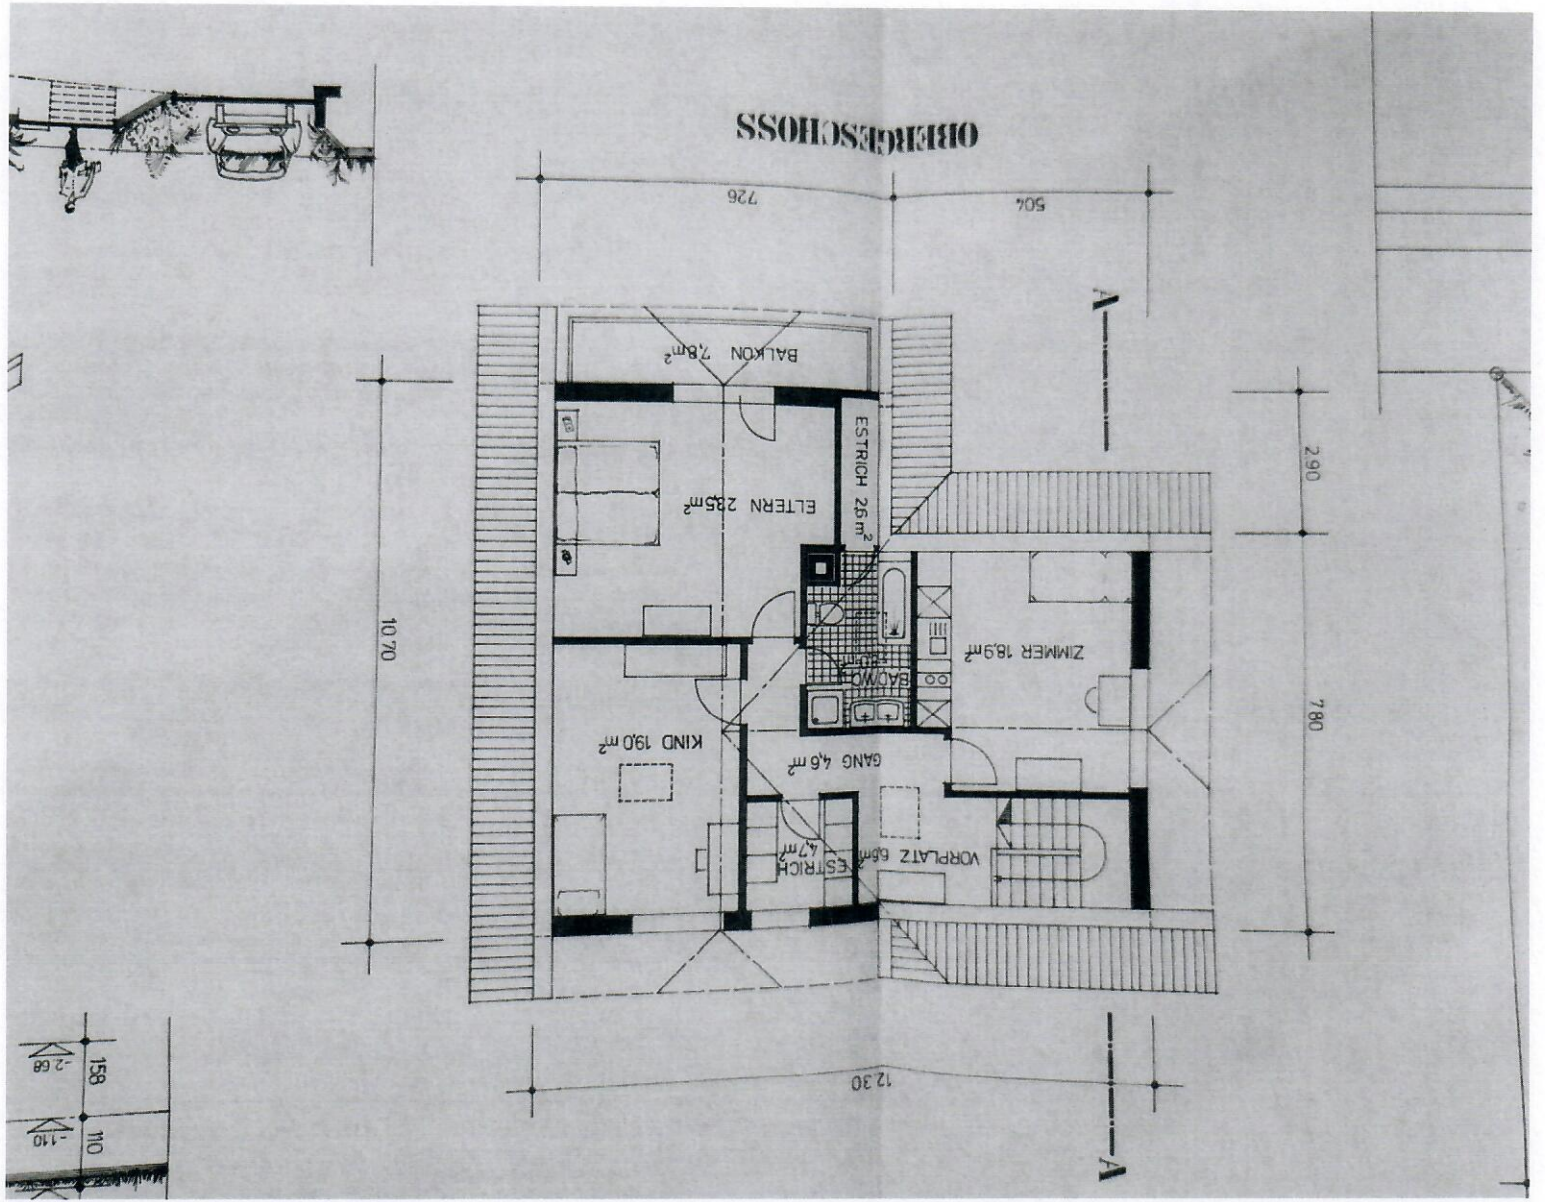

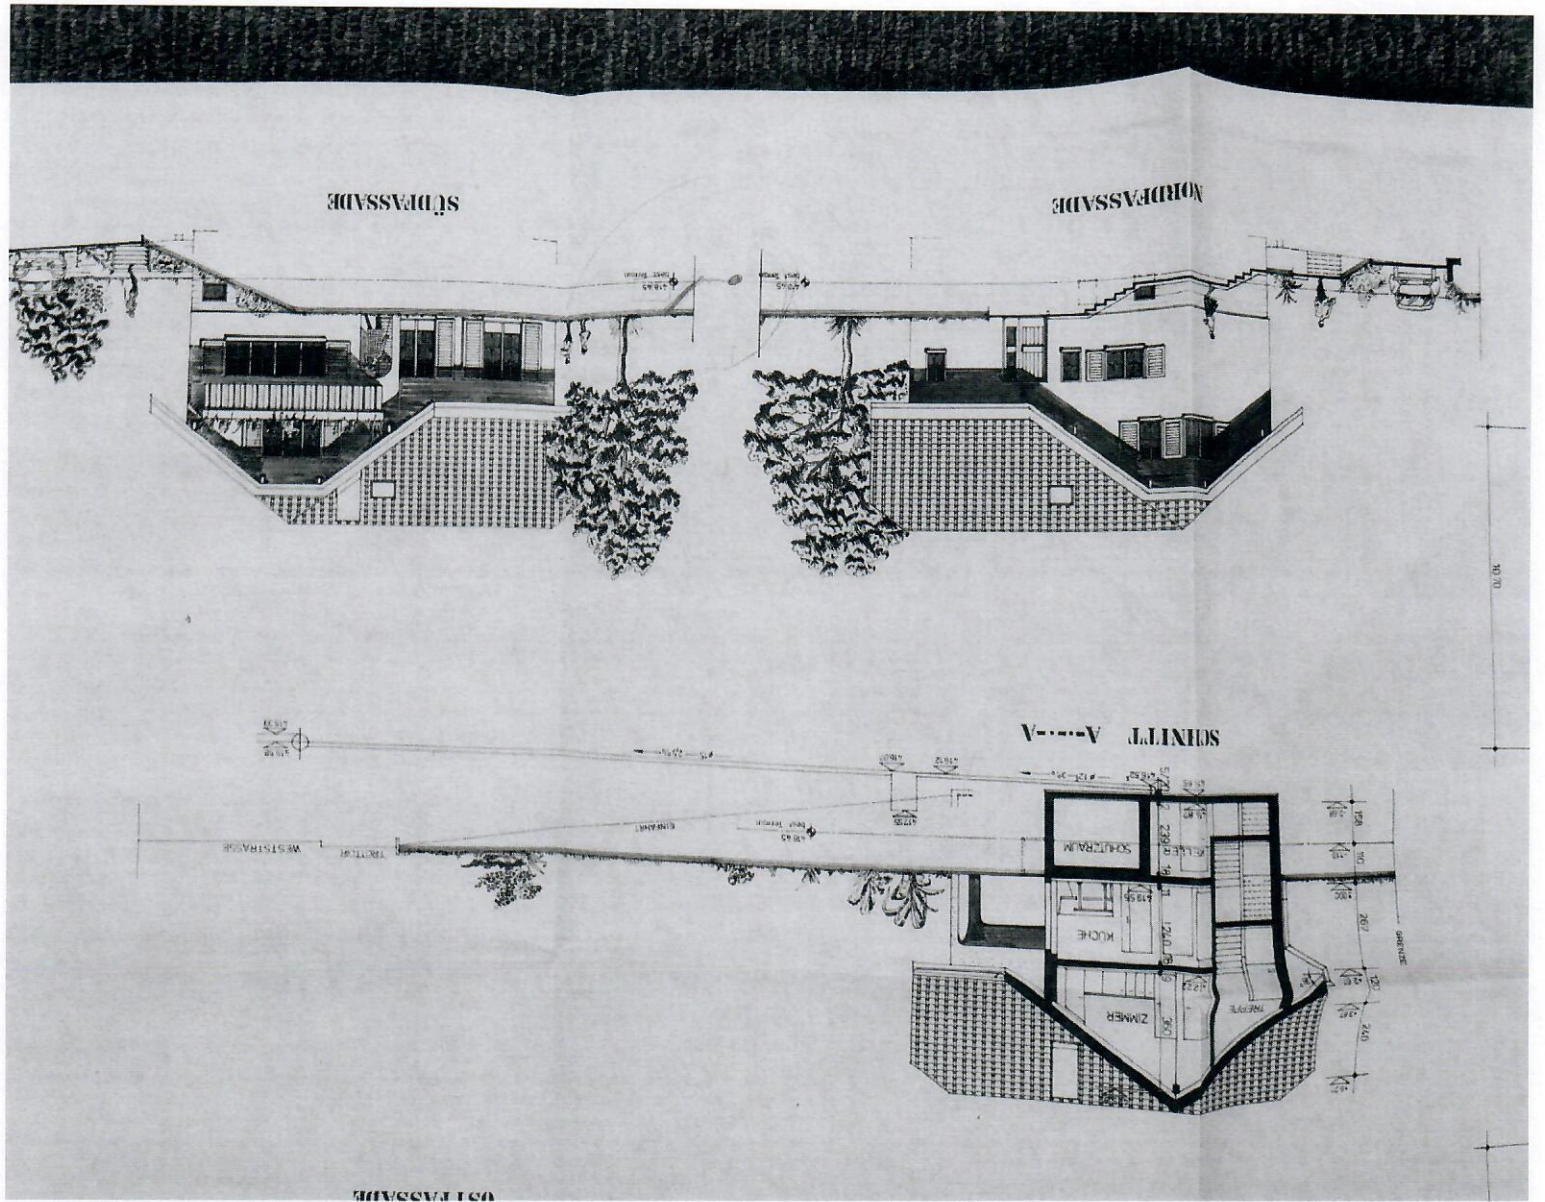

OSTFASSADE

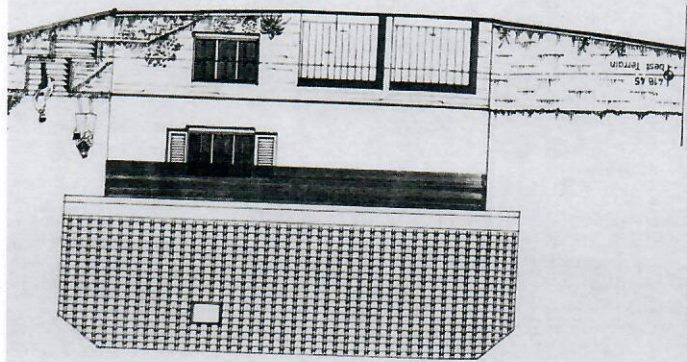

WESTFASSADE

